


分割案 1

令和3年4月2日作製
所在：浜松市天竜区山東字上市場
4307番1、4307番3、4312番2

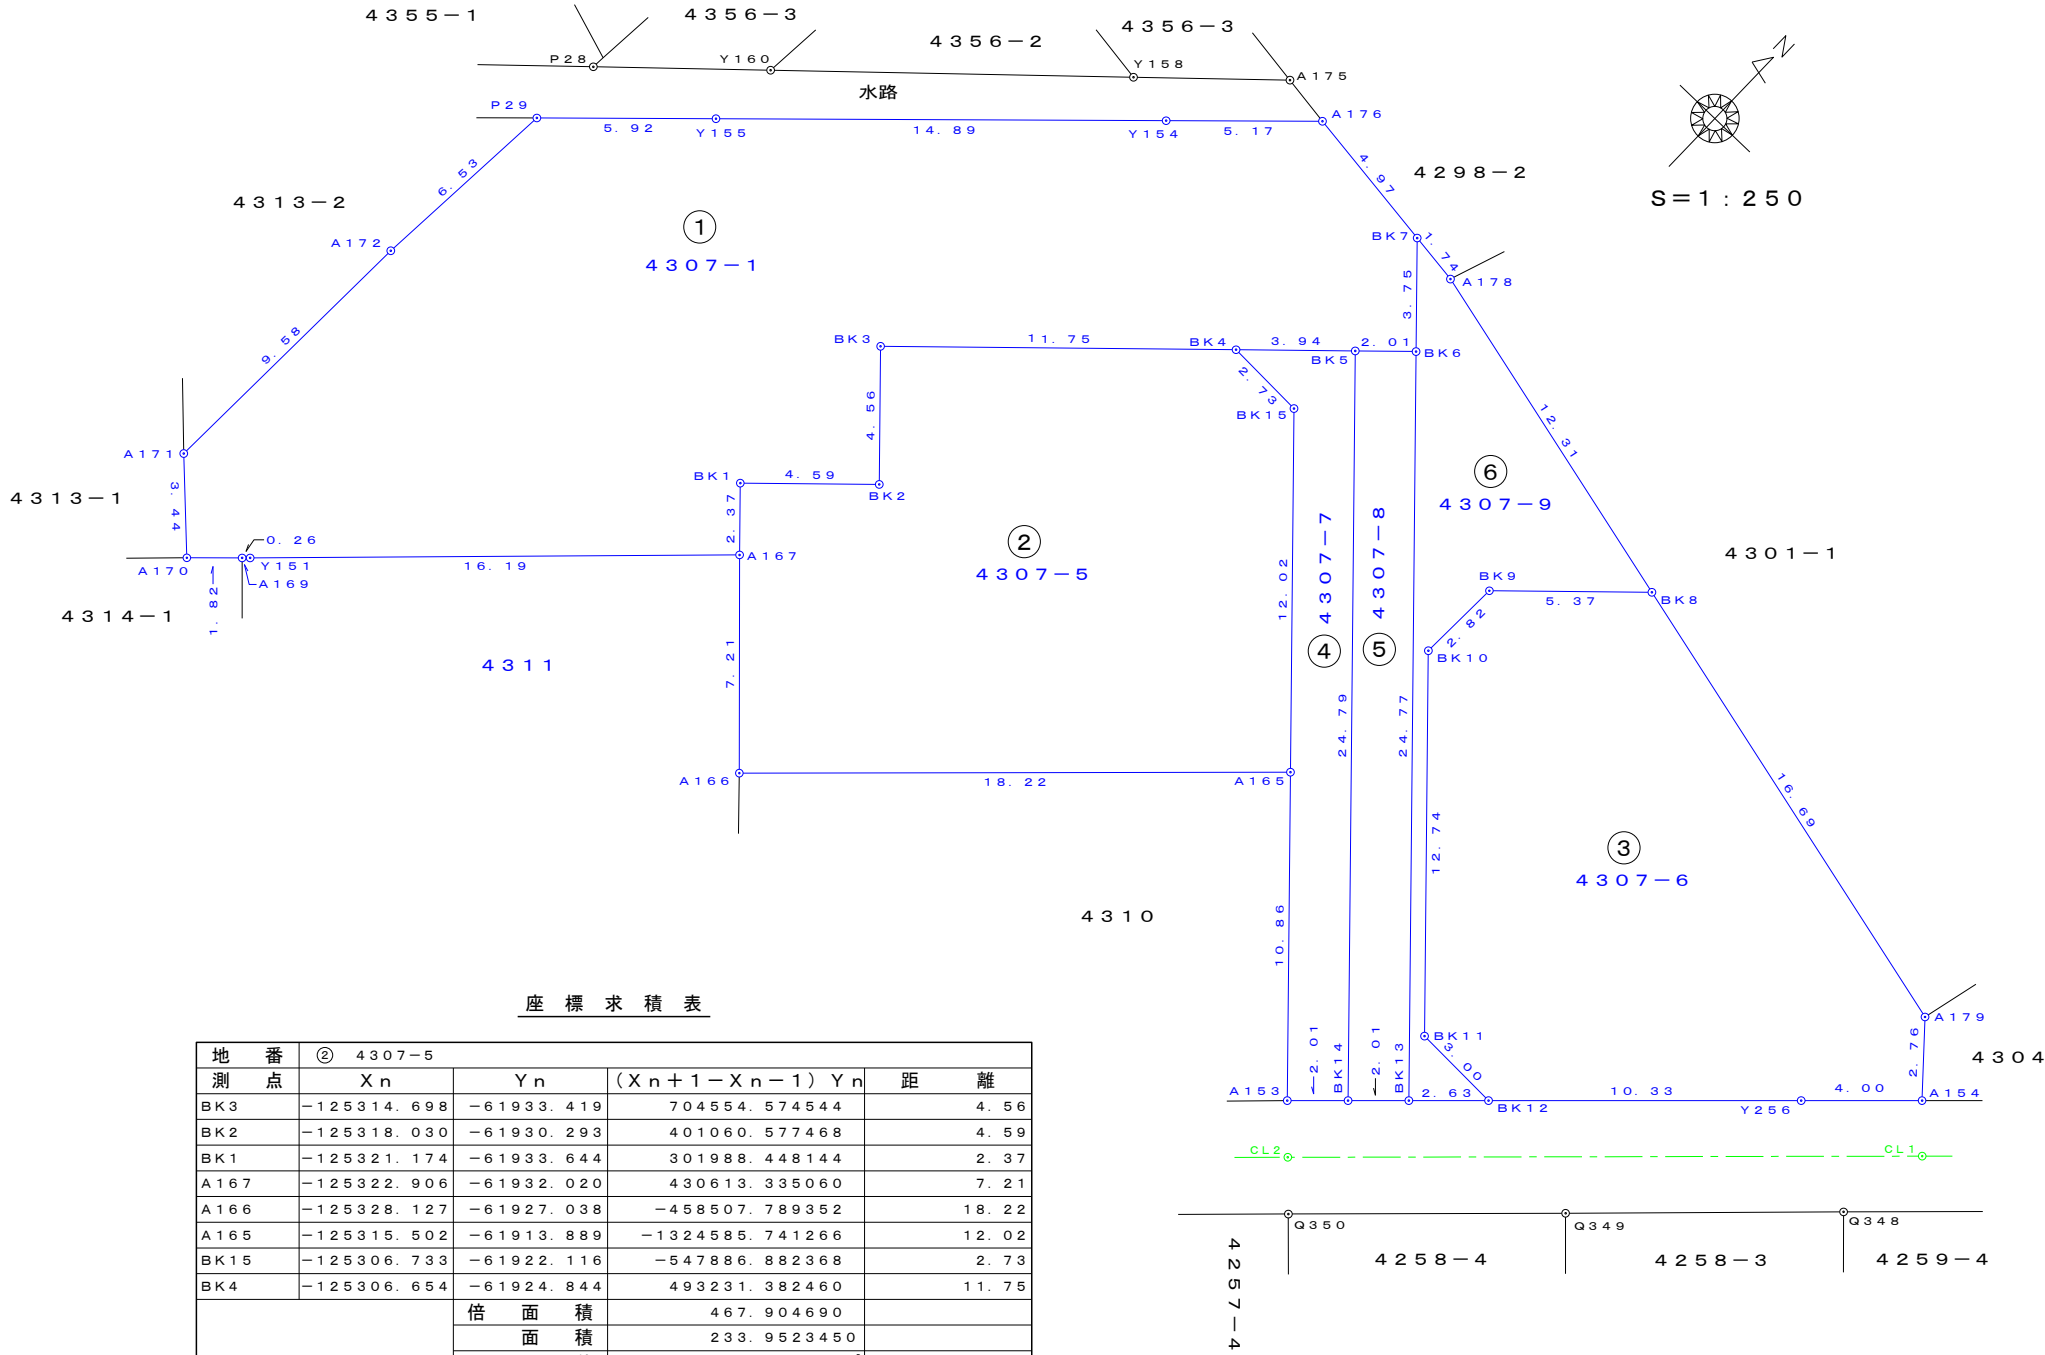

座 標 求 積 表

地 番	② 4307-5				
測 点	X _n	Y _n	(X _n +1-X _n -1) Y _n	距	離
BK3	-125314.698	-61933.419	704554.574544	4.56	
BK2	-125318.030	-61930.293	401060.577468	4.59	
BK1	-125321.174	-61933.644	301988.448144	2.37	
A167	-125322.906	-61932.020	430613.335060	7.21	
A166	-125328.127	-61927.038	-458507.789352	18.22	
A165	-125315.502	-61913.889	-1324585.741266	12.02	
BK15	-125306.733	-61922.116	-547886.882368	2.73	
BK4	-125306.654	-61924.844	493231.382460	11.75	
		倍 面 積	467.904690		
		面 積	233.9523450		
		地 積	233.95 m ²		
		坪 数	70.77 坪		

地 番	④ 4307-7				
測 点	X _n	Y _n	(X _n +1-X _n -1) Y _n	距	離
BK4	-125306.654	-61924.844	172027.216632	2.73	
BK15	-125306.733	-61922.116	547886.882368	12.02	
A165	-125315.502	-61913.889	1033342.807410	10.86	
A153	-125323.423	-61906.458	404372.983656	2.01	
BK14	-125322.034	-61905.006	-1205166.656808	24.79	
BK5	-125303.955	-61921.967	-952359.852460	3.94	
		倍 面 積	103.380798		
		面 積	51.6903990		
		地 積	51.69 m ²		
		坪 数	15.63 坪		

総 計 285.6427440 m²

調査・測量・作成者
土地家屋調査士 静岡会第1714
杉山 高志
浜松市東区神立町104番地の13
053-468-6500

座 標 求 積 表

地 番	① 4307-1				
測 点	X _n	Y _n	(X _n +1-X _n -1) Y _n	距	離
P29	-125317.101	-61946.850	655955.194650	6.53	
A172	-125323.614	-61947.309	996794.149119	9.58	
A171	-125333.192	-61947.620	743247.544760	3.44	
A170	-125335.612	-61945.164	71918.335404	1.82	
A169	-125334.353	-61943.839	-89384.959677	0.26	
Y151	-125334.169	-61943.650	-709068.961550	16.19	
A167	-125322.906	-61932.020	-804806.599900	2.37	
BK1	-125321.174	-61933.644	-301988.448144	4.59	
BK2	-125318.030	-61930.293	-401060.577468	4.56	
BK3	-125314.698	-61933.419	-704554.574544	11.75	
BK4	-125306.654	-61924.844	-665258.599092	3.94	
BK5	-125303.955	-61921.967	-252270.093558	2.01	
BK6	-125302.580	-61920.501	-254617.100112	3.75	
BK7	-125299.843	-61923.068	-208061.508480	4.97	
A176	-125299.220	-61927.999	181758.677065	5.17	
Y154	-125302.778	-61931.750	854967.808750	14.89	
Y155	-125313.025	-61942.553	887203.186619	5.92	
		倍 面 積	773.473842		
		面 積	386.7369210		
		地 積	386.73 m ²		
		坪 数	116.98 坪		

地 番	⑤ 4307-8				
測 点	X _n	Y _n	(X _n +1-X _n -1) Y _n	距	離
BK5	-125303.955	-61921.967	1204629.946018	24.79	
BK14	-125322.034	-61905.006	1033194.550140	2.01	
BK13	-125320.645	-61903.554	-1204271.739516	24.77	
BK6	-125302.580	-61920.501	-1033453.161690	2.01	
		倍 面 積	99.594952		
		面 積	49.7974760		
		地 積	49.79 m ²		
		坪 数	15.06 坪		

総 計 436.5343970 m²

座 標 求 積 表

地 番	③ 4307-6				
測 点	X _n	Y _n	(X _n +1-X _n -1) Y _n	距	離
BK9	-125306.622	-61913.281	402931.632748	2.82	
BK10	-125309.449	-61913.370	750451.957770	12.74	
BK11	-125318.743	-61904.652	580170.398544	3.00	
BK12	-125318.821	-61901.647	-437520.840996	10.33	
Y256	-125311.675	-61894.177	-613433.188247	4.00	
A154	-125308.910	-61891.286	-298934.911380	2.76	
A179	-125306.845	-61893.127	-369440.075063	16.69	
BK8	-125302.941	-61909.362	-13805.787726	5.37	
		倍 面 積	419.185650		
		面 積	209.5928250		
		地 積	209.59 m ²		
		坪 数	63.40 坪		

地 番	⑥ 4307-9				
測 点	X _n	Y _n	(X _n +1-X _n -1) Y _n	距	離
BK7	-125299.843	-61923.068	155922.285224	3.75	
BK6	-125302.580	-61920.501	1288070.261802	24.77	
BK13	-125320.645	-61903.554	1005375.620514	2.63	
BK12	-125318.821	-61901.647	-117736.932594	3.00	
BK11	-125318.743	-61904.652	-580170.398544	12.74	
BK10	-125309.449	-61913.370	-750451.957770	2.82	
BK9	-125306.622	-61913.281	-402931.632748	5.37	
BK8	-125302.941	-61909.362	-406125.414720	12.31	
A178	-125300.062	-61921.337	-191832.302026	1.74	
		倍 面 積	119.529138		
		面 積	59.7645690		
		地 積	59.76 m ²		
		坪 数	18.07 坪		

総 計 269.3573940 m²