


地積測量図 S=1:100 (A3)

磐田市西貝塚字堂西1774-3、1774-5、1777-1、1777-4、1781-4、1781-9

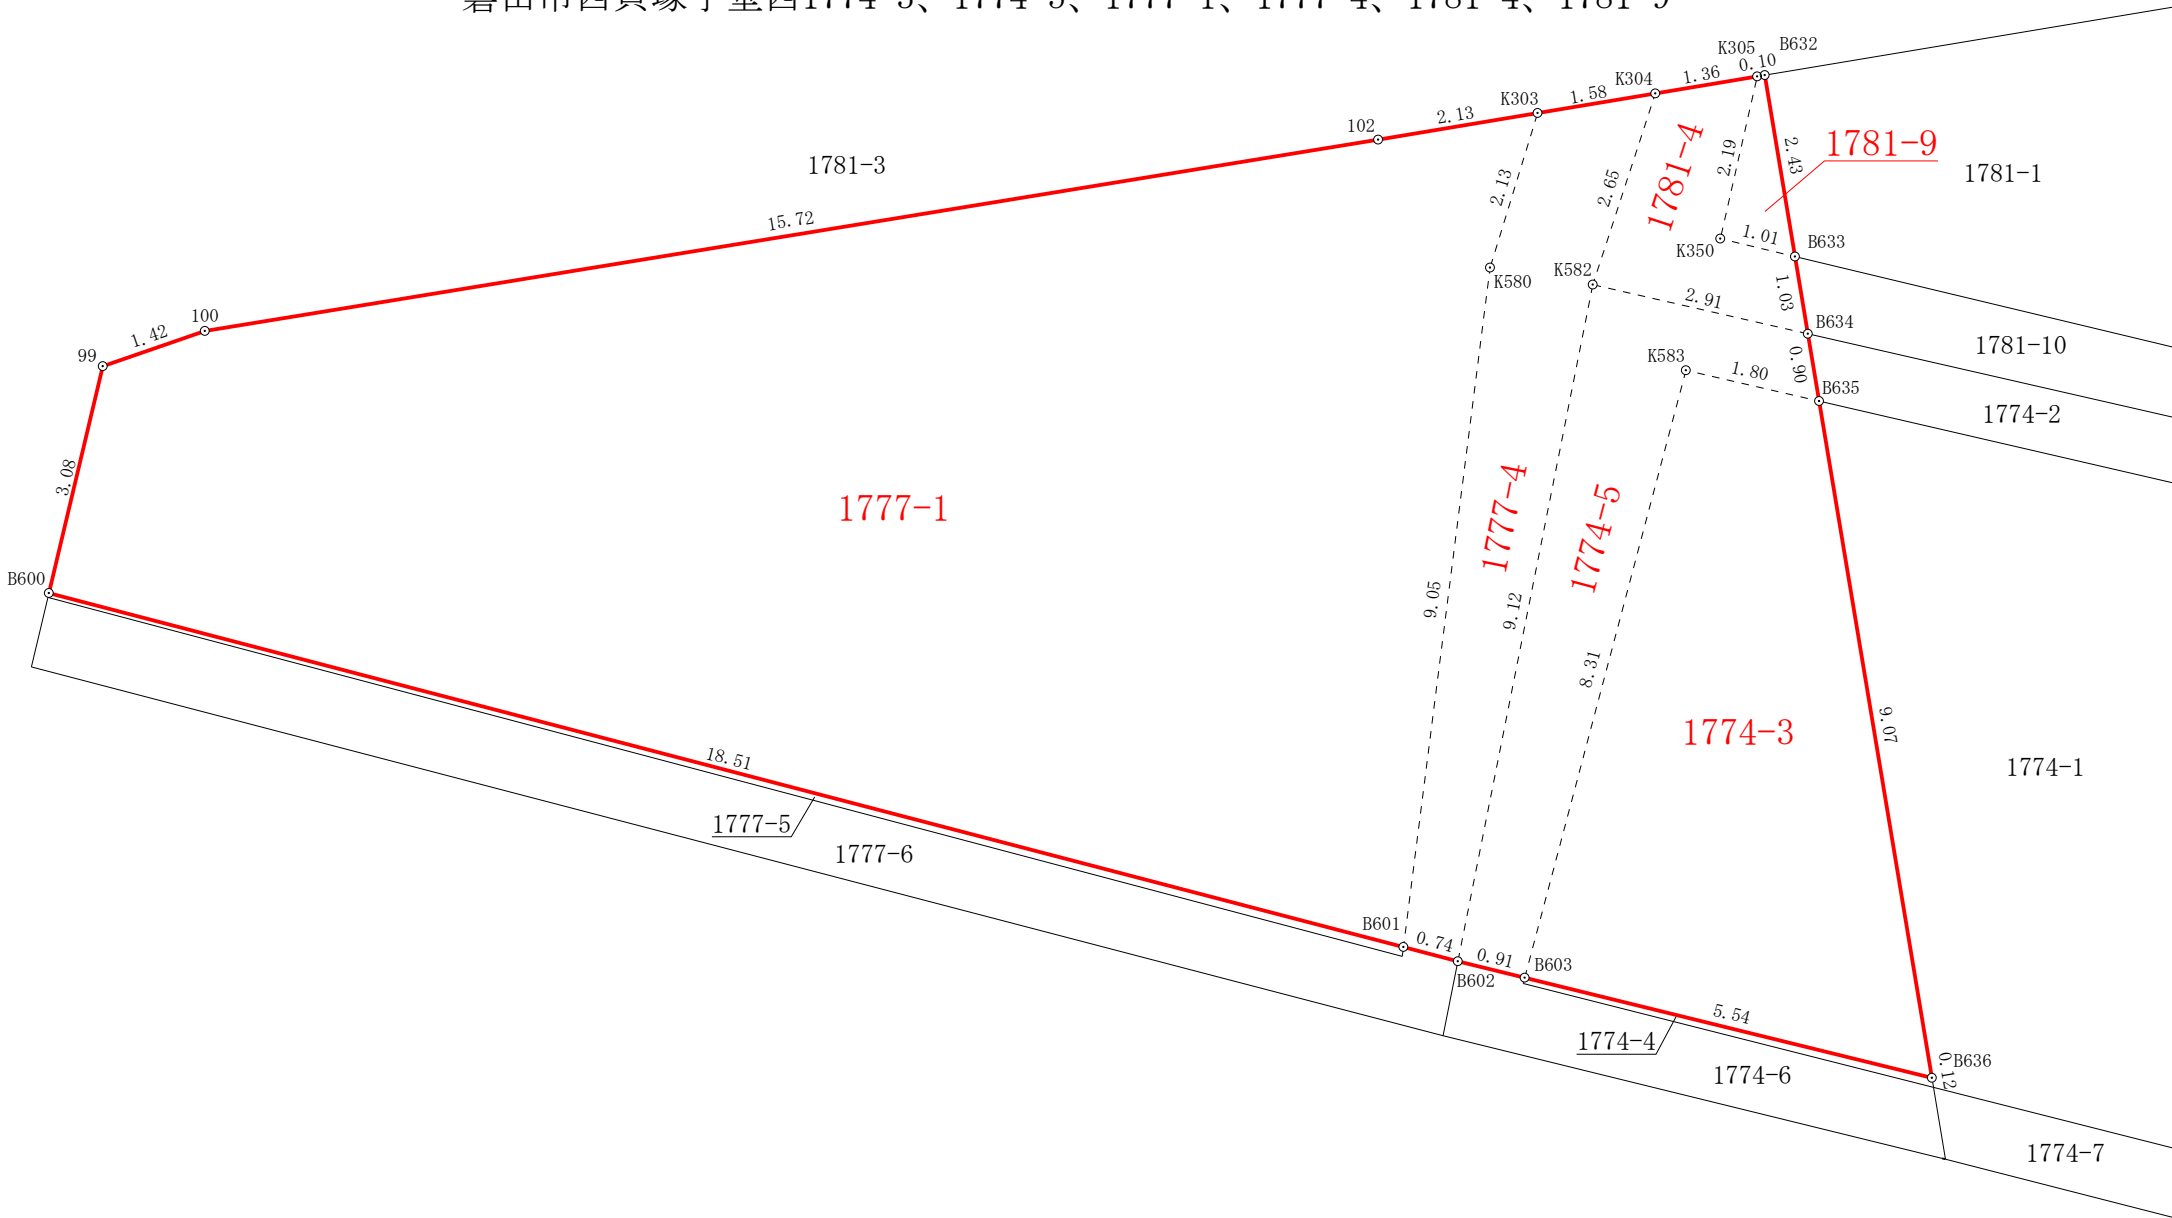

地番	1781-4			
測点	Xn	Yn	(Xn+1 - Xn-1)Yn	距離
K304	982.001	1025.577	-2823.413481	2.65
K582	979.473	1024.750	-3256.655500	2.91
B634	978.823	1027.595	381.237745	1.03
B633	979.844	1027.425	1292.500650	1.01
K350	980.081	1026.437	2444.972934	2.19
K305	982.226	1026.925	1971.696000	1.36
		倍面積	10.338348	
		面積	5.1691740	
		地積	5.16	

地番	1781-9			
測点	Xn	Yn	(Xn+1 - Xn-1)Yn	距離
K305	982.226	1026.925	-2220.211850	2.19
K350	980.081	1026.437	-2444.972934	1.01
B633	979.844	1027.425	2221.292850	2.43
B632	982.243	1027.025	2446.373550	0.10
		倍面積	2.481616	
		面積	1.2408080	
		地積	1.24	

地番	1777-1			
測点	Xn	Yn	(Xn+1 - Xn-1)Yn	距離
99	978.394	1005.040	-3483.468640	3.08
B600	975.394	1004.327	-7713.231360	18.51
B601	970.714	1022.245	4399.742480	9.05
K580	979.698	1023.391	11285.955948	2.13
K303	981.742	1024.020	1732.641840	2.13
102	981.390	1021.911	-2945.147502	15.72
100	978.860	1006.390	-3015.144440	1.42
		倍面積	261.348326	
		面積	130.6741630	
		地積	130.67	

地番	1777-4			
測点	Xn	Yn	(Xn+1 - Xn-1)Yn	距離
K303	981.742	1024.020	-2358.318060	2.13
K580	979.698	1023.391	-11285.955948	9.05
B601	970.714	1022.245	-9377.053385	0.74
B602	970.525	1022.965	8960.150435	9.12
K582	979.473	1024.750	11760.031000	2.65
K304	982.001	1025.577	2327.034213	1.58
		倍面積	25.888255	
		面積	12.9441275	
		地積	12.94	

座標求積表

地番	1774-3			
測点	Xn	Yn	(Xn+1 - Xn-1)Yn	距離
K583	978.340	1025.982	-7823.112750	8.31
B603	970.308	1023.849	-9579.131244	5.54
B636	968.984	1029.236	7847.924500	9.07
B635	977.933	1027.744	9615.572864	1.80
		倍面積	61.253370	
		面積	30.6266850	
		地積	30.62	

地番	1774-5			
測点	Xn	Yn	(Xn+1 - Xn-1)Yn	距離
B634	978.823	1027.595	1582.496300	2.91
K582	979.473	1024.750	-8503.375500	9.12
B602	970.525	1022.965	-9375.474225	0.91
B603	970.308	1023.849	8001.379935	8.31
K583	978.340	1025.982	7823.112750	1.80
B635	977.933	1027.744	496.400352	0.90
		倍面積	24.539612	
		面積	12.2698060	
		地積	12.26	

合計 192.89m² (58.34坪)