

分譲計画図

縮尺：２５０分の１【世界測地系】

富士市伝法字三日市3064番1ほか


道路後退線が確定していないことにご注意ください。

地番	① A区画			
NO	Xn	Yn	Xn・(Yn+1-Yn-1)	距離
K14	-92277.248	15694.757	-1202741.650432	12.27
SK107	-92279.577	15706.809	-918089.511573	12.21
BJ4	-92291.609	15704.706	599987.750109	4.41
BJ3	-92291.191	15700.308	419002.007140	1.49
BJ20	-92292.680	15700.166	164465.555760	2.12
BJ19	-92294.035	15698.526	765117.550150	6.68
BJ1	-92293.402	15691.876	438485.952902	10.81
830	-92282.759	15693.775	-265866.628679	T2-2A 5.59
合計			361.025377	
合計面積			180.5126885	
地積			180.51	m

地番	② B区画			
NO	Xn	Yn	Xn・(Yn+1-Yn-1)	距離
BJ1	-92293.402	15691.876	-628333.480816	6.68
BJ19	-92294.035	15698.526	-738813.750175	2.12
BJ22	-92295.674	15699.881	-81312.488794	4.99
BJ23	-92300.648	15699.407	-174263.623424	2.83
BJ24	-92302.218	15701.769	-114177.843666	11.87
BJ25	-92314.040	15700.644	254694.436360	2.09
BJ26	-92315.344	15699.010	669655.505376	5.66
K5	-92314.601	15693.390	597644.726874	0.86
BJ9	-92314.488	15692.536	-78190.371336	18.23
KAN2	-92296.336	15694.237	-158749.697920	0.20
I113	-92296.128	15694.256	260459.673216	2.84
Z1	-92295.990	15691.415	234247.222620	1.72
K13	-92294.289	15691.718	-42547.667229	0.90
合計			312.641086	
合計面積			156.3205430	
地積			156.32	m

地番	③ C区画			
NO	Xn	Yn	Xn・(Yn+1-Yn-1)	距離
BJ13	-92316.180	15705.969	273625.157520	2.14
BJ12	-92314.509	15704.617	-17170.498674	16.22
BJ10	-92298.355	15706.155	-264803.980495	1.34
K18	-92298.558	15707.486	-775030.991526	7.14
BJ14	-92299.635	15714.552	-499894.823160	17.41
BJ15	-92316.974	15712.902	643541.625754	5.35
K3	-92316.367	15707.581	640029.372411	1.62
合計			295.861830	
合計面積			147.9309150	
地積			147.93	m

地番	④ D区画			
NO	Xn	Yn	Xn・(Yn+1-Yn-1)	距離
BJ14	-92299.635	15714.552	-517524.053445	4.00
SK58	-92300.238	15718.509	-518450.436846	1.66
SK53	-92300.397	15720.169	-423105.019848	3.00
BJ17	-92301.093	15723.093	-121375.937295	16.97
BJ16	-92317.994	15721.484	940812.676854	8.64
BJ15	-92316.974	15712.902	639941.263768	17.41
合計			298.493188	
合計面積			149.2465940	
地積			149.24	m

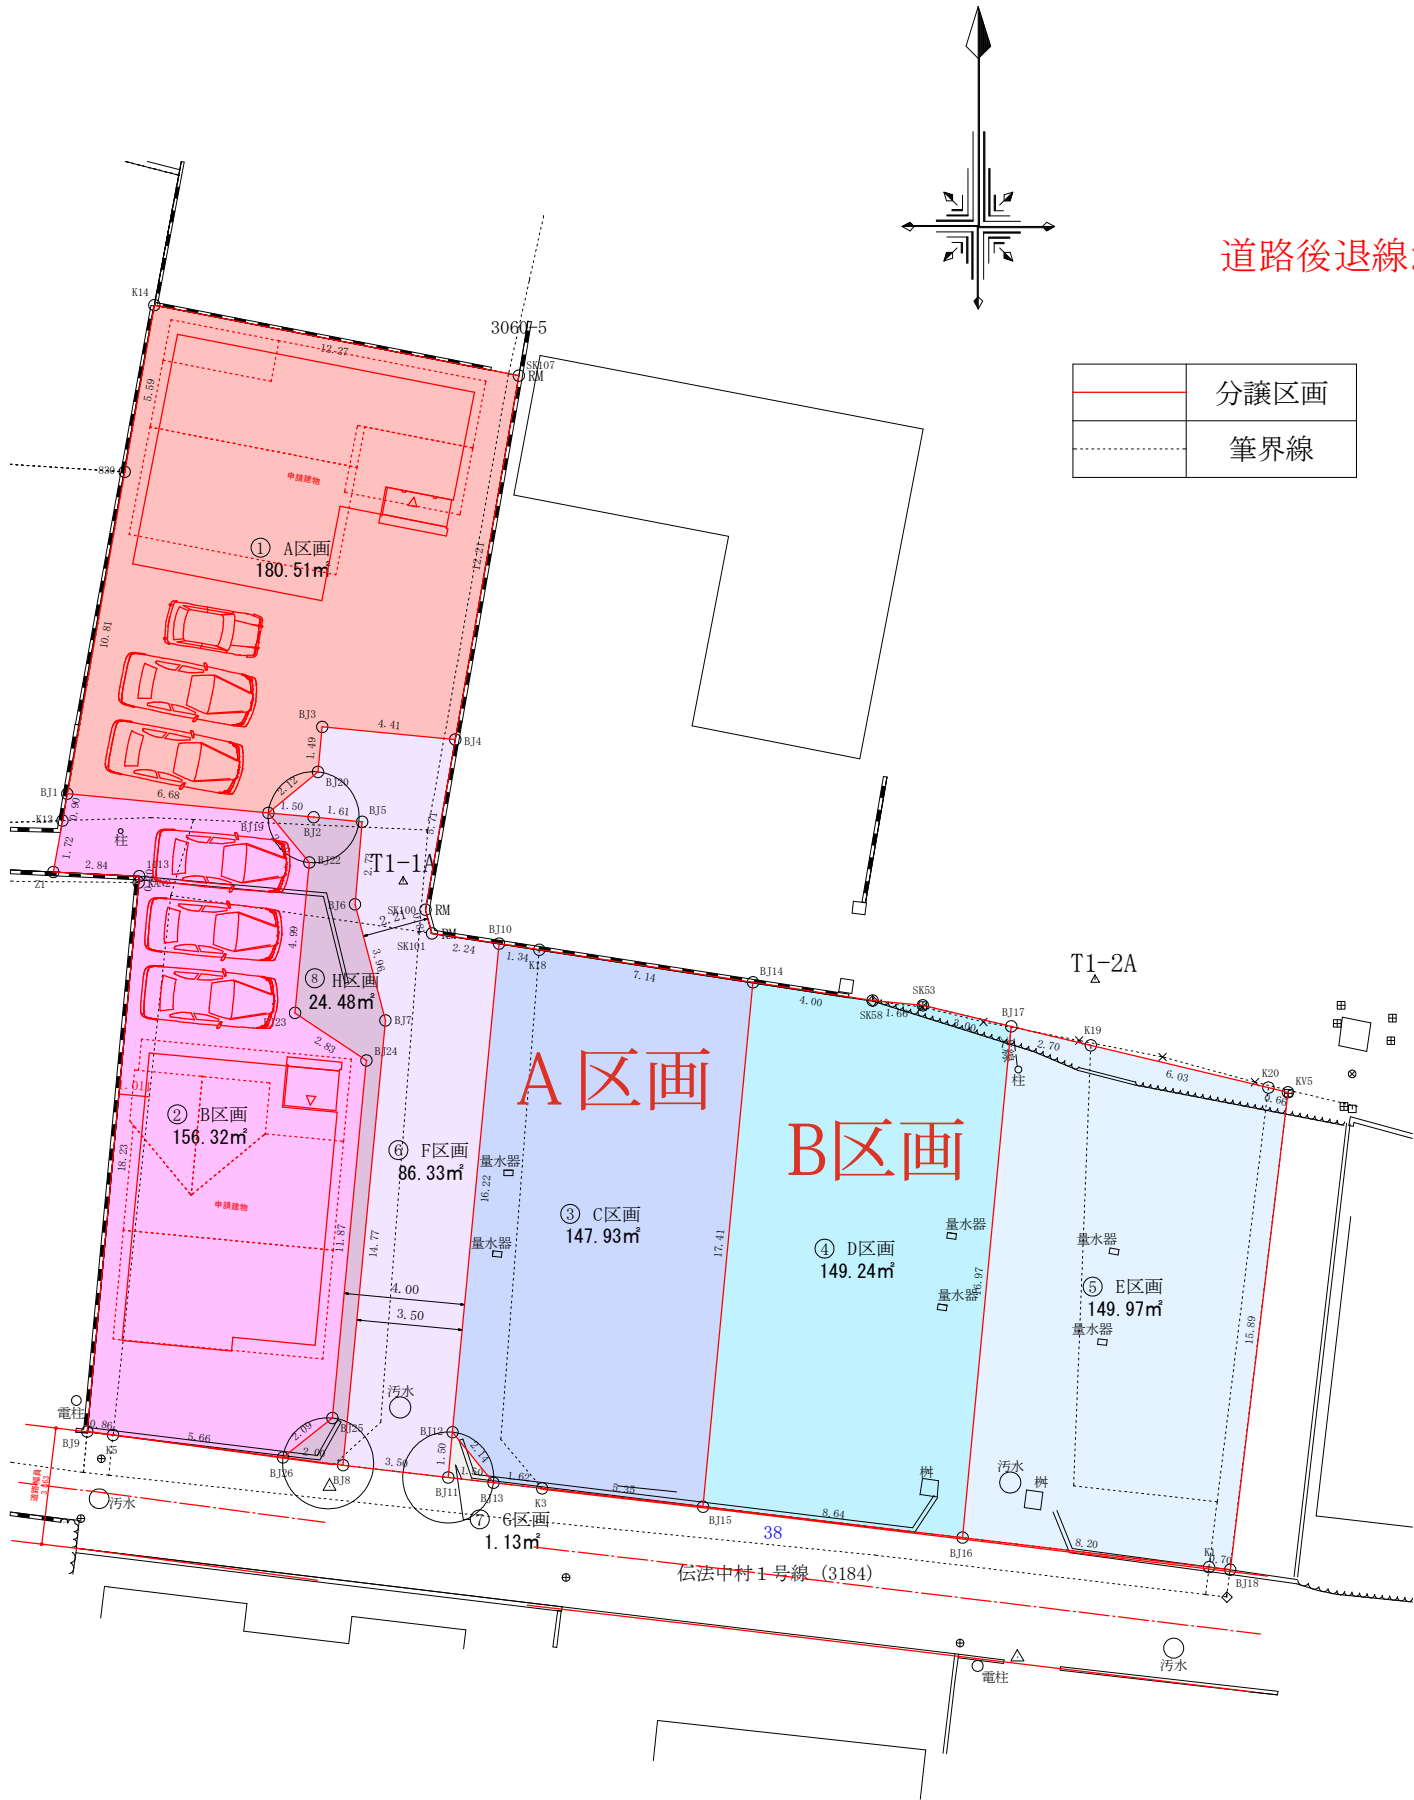

地番	⑤ E区画			
NO	Xn	Yn	Xn・(Yn+1-Yn-1)	距離
BJ17	-92301.093	15723.093	-391541.236506	2.70
K19	-92301.719	15725.726	-785026.120095	6.03
K20	-92303.116	15731.598	-601724.013204	0.66
KV5	-92303.270	15732.245	116302.120200	15.89
BJ18	-92319.054	15730.338	240952.730940	0.70
K1	-92318.970	15729.635	817392.160380	8.20
BJ16	-92317.994	15721.484	603944.316748	16.97
合計			299.958463	
合計面積			149.9792315	
地積			149.97	m

地番	⑥ F区画			
NO	Xn	Yn	Xn・(Yn+1-Yn-1)	距離
BJ11	-92316.006	15704.475	334183.941720	3.50
BJ8	-92315.602	15700.997	191831.820956	14.77
BJ7	-92300.895	15702.397	-36458.853525	3.96
BJ6	-92297.058	15701.392	71068.734660	2.73
BJ5	-92294.330	15701.627	126350.937770	1.61
BJ2	-92294.177	15700.023	286204.242877	1.50
BJ19	-92294.035	15698.526	-13198.047005	2.12
BJ20	-92292.680	15700.166	-164465.555760	1.49
BJ3	-92291.191	15700.308	-419002.007140	4.41
BJ4	-92291.609	15704.706	-315175.844735	5.71
SK100	-92297.235	15703.723	70884.276480	0.81
SK101	-92298.017	15703.938	-224468.777344	2.24
BJ10	-92298.355	15706.155	-62670.583045	16.22
BJ12	-92314.509	15704.617	155088.375120	1.50
合計			172.661029	
合計面積			86.3305145	
地積			86.33	m

地番	⑦ G区画			
NO	Xn	Yn	Xn・(Yn+1-Yn-1)	距離
BJ13	-92316.180	15705.969	13108.897560	1.50
BJ11	-92316.006	15704.475	124811.240112	1.50
BJ12	-92314.509	15704.617	-137917.876446	2.14
合計			2.261226	
合計面積			1.1306130	
地積			1.13	m

地番	⑧ H区画			
NO	Xn	Yn	Xn・(Yn+1-Yn-1)	距離
BJ8	-92315.602	15700.997	312672.943974	2.00
BJ26	-92315.344	15699.010	32587.316432	2.09
BJ25	-92314.040	15700.644	-254694.436360	11.87
BJ24	-92302.218	15701.769	114177.843666	2.83
BJ23	-92300.648	15699.407	174263.623424	4.99
BJ22	-92295.674	15699.881	81312.488794	2.12
BJ19	-92294.035	15698.526	-13105.752970	1.50
BJ2	-92294.177	15700.023	-286204.242877	1.61
BJ5	-92294.330	15701.627	-126350.937770	2.73
BJ6	-92297.058	15701.392	-71068.734660	3.96
BJ7	-92300.895	15702.397	36458.853525	14.77
合計			48.965178	
合計面積			24.4825890	
地積			24.48	m

作成者

土地家屋調査士・行政書士 榛葉 岳洋

〒417-0047 富士市青島町5番地の2

TEL：0545-67-1355 mail：info@fuji-wa.com

令和7年11月24日作成