

座標求積表

地番	イ15-1 A			
測点	Xn	Yn	(Xn+1 - Xn-1)Yn	距離
143	-132050.250	1232.247	-5786.631912	10.005
BP2	-132043.661	1239.776	24231.421920	16.770
BP1	-132030.705	1229.129	7132.635587	8.844
D127	-132037.858	1223.928	-10109.645280	1.462
K103	-132038.965	1222.973	-15155.081416	14.607
心様地積156.31㎡		倍面積	312.698899	
分筆案1地積156.34㎡		面積	156.3494495	
		地積	156.34 m <sup>2</sup>	
合計			156.3494495	

座標求積表

地番	□15-1 B			
測点	Xn	Yn	(Xn+1 - Xn-1)Yn	距離
BP2	-132043.661	1239.776	-8604.045440	9.135
BP4	-132037.645	1246.650	24266.042250	17.408
BP3	-132024.196	1235.598	12039.666912	5.775
D129	-132027.901	1231.168	-8013.672512	3.467
BP1	-132030.705	1229.129	-19371.073040	16.770
心様地積158.44㎡		倍面積	316.918170	
分筆案1地積158.45㎡		面積	158.4590850	
		地積	158.45 m <sup>2</sup>	
合計			158.4590850	

座標求積表

地番	ハ15-1 C			
測点	Xn	Yn	(Xn+1 - Xn-1)Yn	距離
BP4	-132037.645	1246.650	-8605.624950	9.940
K134	-132031.099	1254.130	22896.651410	15.811
K135	-132019.388	1243.508	10738.935088	6.598
D124	-132022.463	1237.670	-5950.717360	2.701
BP3	-132024.196	1235.598	-18758.848836	17.408
心様地積160.18㎡		倍面積	320.395352	
分筆案1地積160.19㎡		面積	160.1976760	
		地積	160.19 m <sup>2</sup>	
合計			160.1976760	

座標求積表


地番	イ 15-5 AA			
測点	Xn	Yn	(Xn+1 - Xn-1)Yn	距離
K134	-132031.099	1254.130	-12291.728130	3.004
D108	-132029.189	1256.448	4965.482496	3.201
D137	-132027.147	1258.913	4601.327015	2.878
BP6	-132025.534	1261.297	17075.438786	12.811
BP5	-132013.609	1256.615	11677.723195	7.202
K113	-132016.241	1249.911	-5085.887859	3.933
241	-132017.678	1246.250	-2932.426250	1.342
K136	-132018.594	1245.269	-2129.409990	1.932
K135	-132019.388	1243.508	-15550.067540	15.811
心様地積165.18㎡		倍面積	330.451723	
分筆案1地積165.22㎡		面積	165.2258615	
		地積	165.22 m <sup>2</sup>	
合計			165.2258615	

座標求積表

地番	□ 15-5 AB			
測点	Xn	Yn	(Xn+1 - Xn-1)Yn	距離
BP6	-132025.534	1261.297	-14666.361516	0.531
D138	-132025.237	1261.737	2383.421193	3.204
D139	-132023.645	1264.517	3724.002565	3.006
D140	-132022.292	1267.201	3264.309776	3.201
K132	-132021.069	1270.159	3006.466353	2.994
K133	-132019.925	1272.926	10079.028068	7.132
112	-132013.151	1270.694	11305.364518	3.400
D120	-132011.028	1268.038	2995.105756	2.601
D119	-132010.789	1265.448	191.082648	1.878
K112	-132010.877	1263.572	-3563.273040	7.474
BP5	-132013.609	1256.615	-18418.206055	12.811
		倍面積	300.940266	
		面積	150.4701330	
		地積	150.47 m <sup>2</sup>	

地番	17-7 B			
測点	Xn	Yn	(Xn+1 - Xn-1)Yn	距離
K123	-132008.936	1268.517	256.240434	1.197
K124	-132009.373	1267.403	-809.870517	1.330
D136	-132009.575	1268.718	554.429766	0.670
		倍面積	0.799683	
		面積	0.3998415	
		地積	0.39 m <sup>2</sup>	

地番	17-8 B			
測点	Xn	Yn	(Xn+1 - Xn-1)Yn	距離
113	-132008.251	1270.262	4936.238132	1.875
K123	-132008.936	1268.517	-1679.516508	0.670
D136	-132009.575	1268.718	-554.429766	1.330
K124	-132009.373	1267.403	-1650.158706	4.116
K112	-132010.877	1263.572	-1789.217952	1.878
D119	-132010.789	1265.448	-191.082648	2.601
D120	-132011.028	1268.038	-2995.105756	3.400
112	-132013.151	1270.694	-2279.625036	1.109
K126	-132012.822	1271.753	6231.589700	4.808
心様地積165.18㎡		倍面積	28.691460	
分筆案1地積165.21㎡		面積	14.3457300	
		地積	14.34 m <sup>2</sup>	
合計			165.2157045	

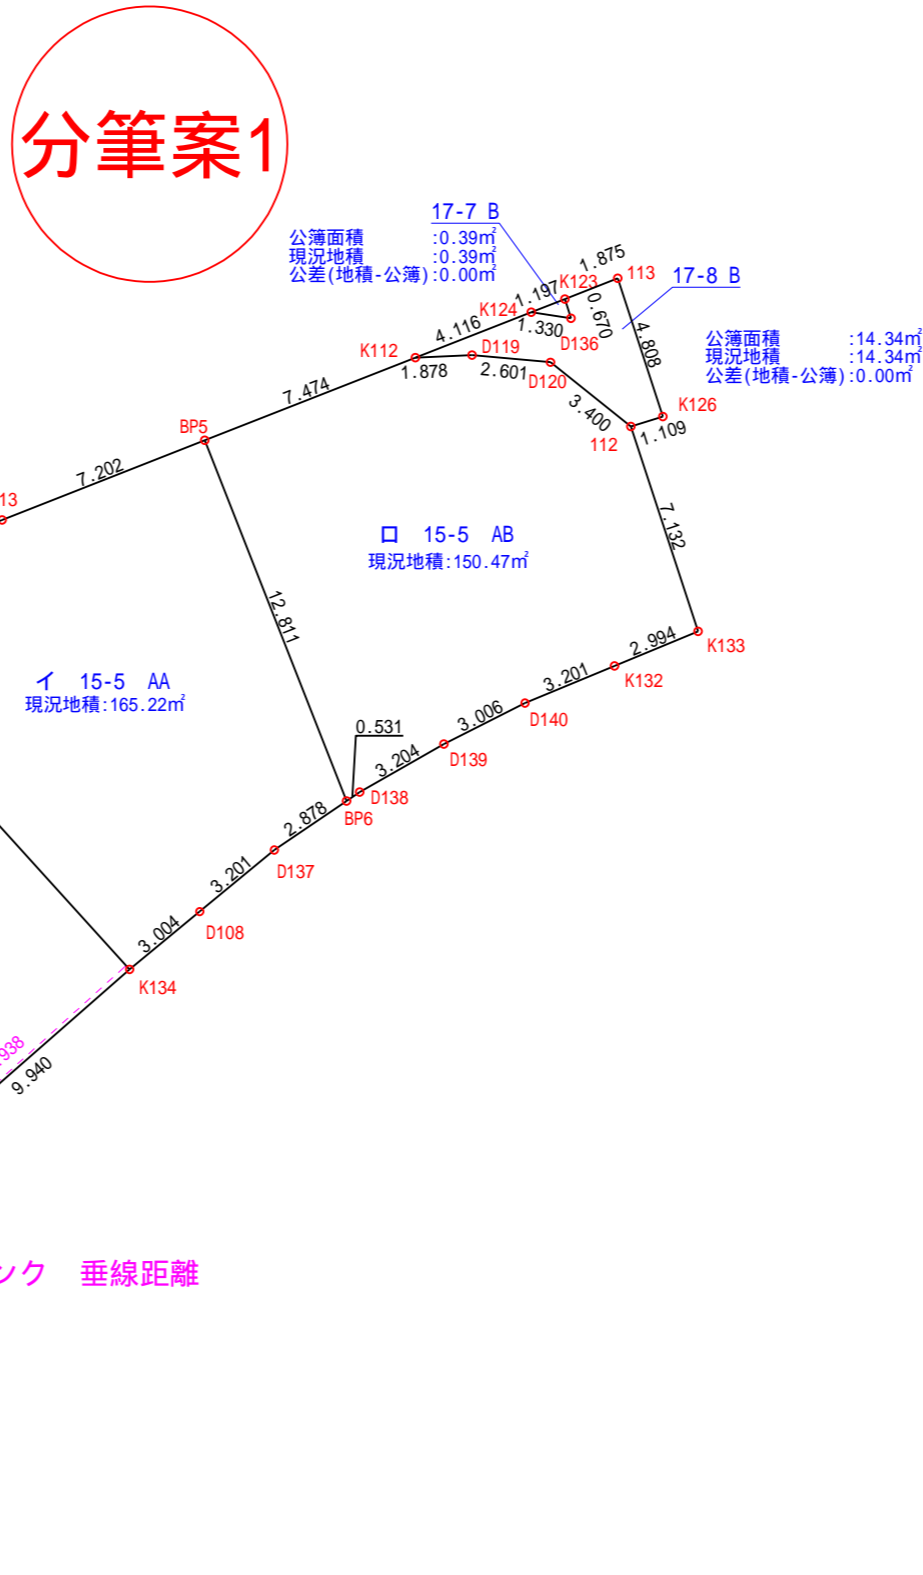

1/250

蒲都市金平町烏田地内  
R8.3.16作成